
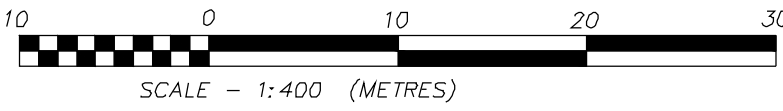


- GENERAL NOTES:
1. LATEST SURVEY PERFORMED ON APRIL 22, 2018 BY MCCOI MARINE LTD. SURVEY DEPARTMENT.
 2. DATA COLLECTION PARAMETERS:
SURVEY VESSEL: **TOMM 1**
POSITION/ATTITUDE/HEADING DATA: APPLANIX POS MV WAVEMASTER WITH RTK CORRECTIONS FROM THE BCACS BCES (ESQUIMALT) BASE STATION.
SOUNDING DATA: NORBIT IWBS WIDEBAND MULTIBEAM SONAR SYSTEM.
 3. SOUNDINGS ARE IN METRES AND REDUCED TO CHART DATUM (CD). CHART DATUM IS 1.89m BELOW GEODETIC DATUM AT CHS BM 87C9766.
 4. HORIZONTAL POSITIONS ARE REFERENCED TO UTM ZONE 10N NAD83 (CSRS) DATUM.
 5. CONTOURS SHOWN AT A 0.5m INTERVAL WITH INDEX CONTOURS EVERY 2.5m.
 6. EXISTING STRUCTURES AND BOUNDARIES SHOWN PROVIDED BY THE CLIENT AND NOT TO BE USED AS NAVIGATIONAL AIDS OR PURPORT TO BE A LEGAL BOUNDARY SURVEY OF ANY KIND.
 7. THE INFORMATION SHOWN ON THIS PLAN REPRESENTS CONDITIONS AT THE TIME OF THE SURVEY.

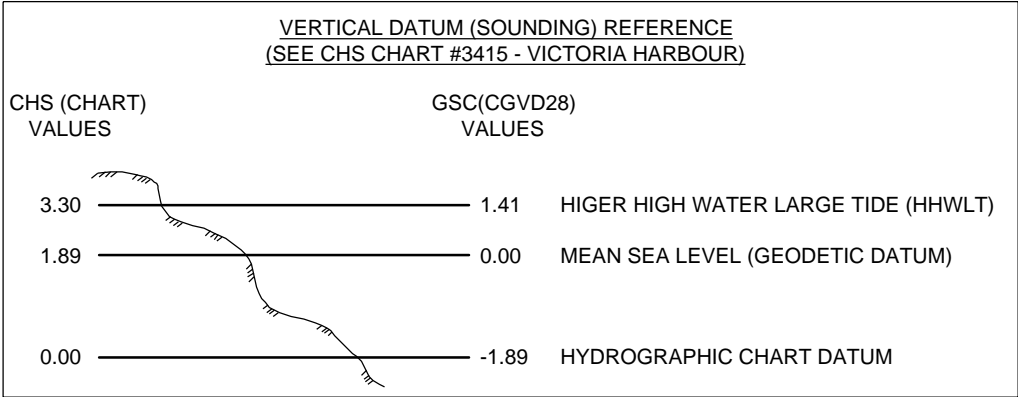

PO BOX 2091
SECHelt, B.C.
V0N 3A0
(604) 740-6616

www.mccoi-marine.com

CLIENT: VICTORIA INTERNATIONAL MARINA			DRAWING TITLE: VICTORIA INTERNATIONAL MARINA BATHYMETRIC SURVEY CONTOUR PLAN			
PROJECT: MARINA BASIN BATHYMETRIC SURVEY						
SCALE: 1:400	SURVEY BY: MF	DATE: 04/22/2018	PROJECT No.	2018-113-M		
	DRAFTED BY: MF	DATE: 04/23/2018	DRAWING No.	2018-113-M_01	REV	-